

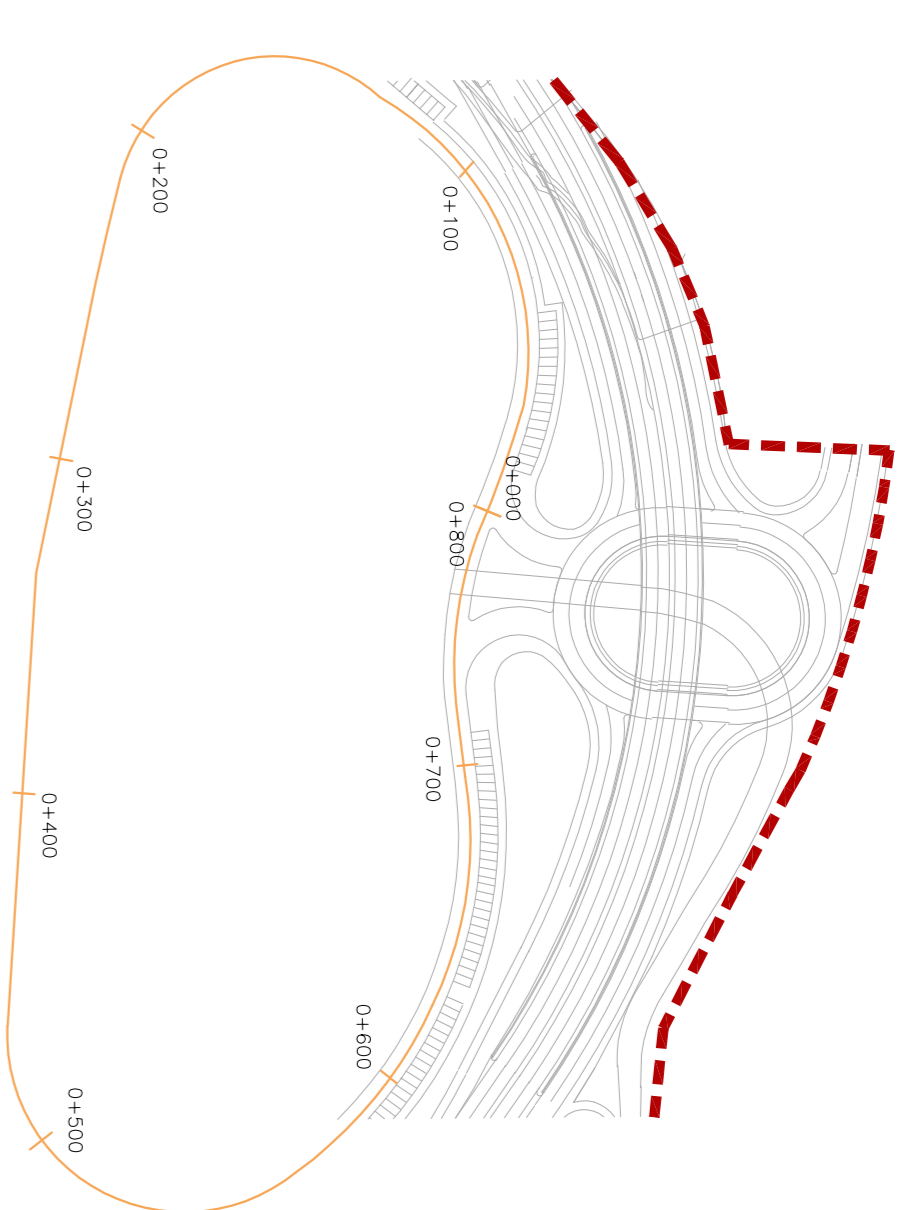



## VIA LOCAL

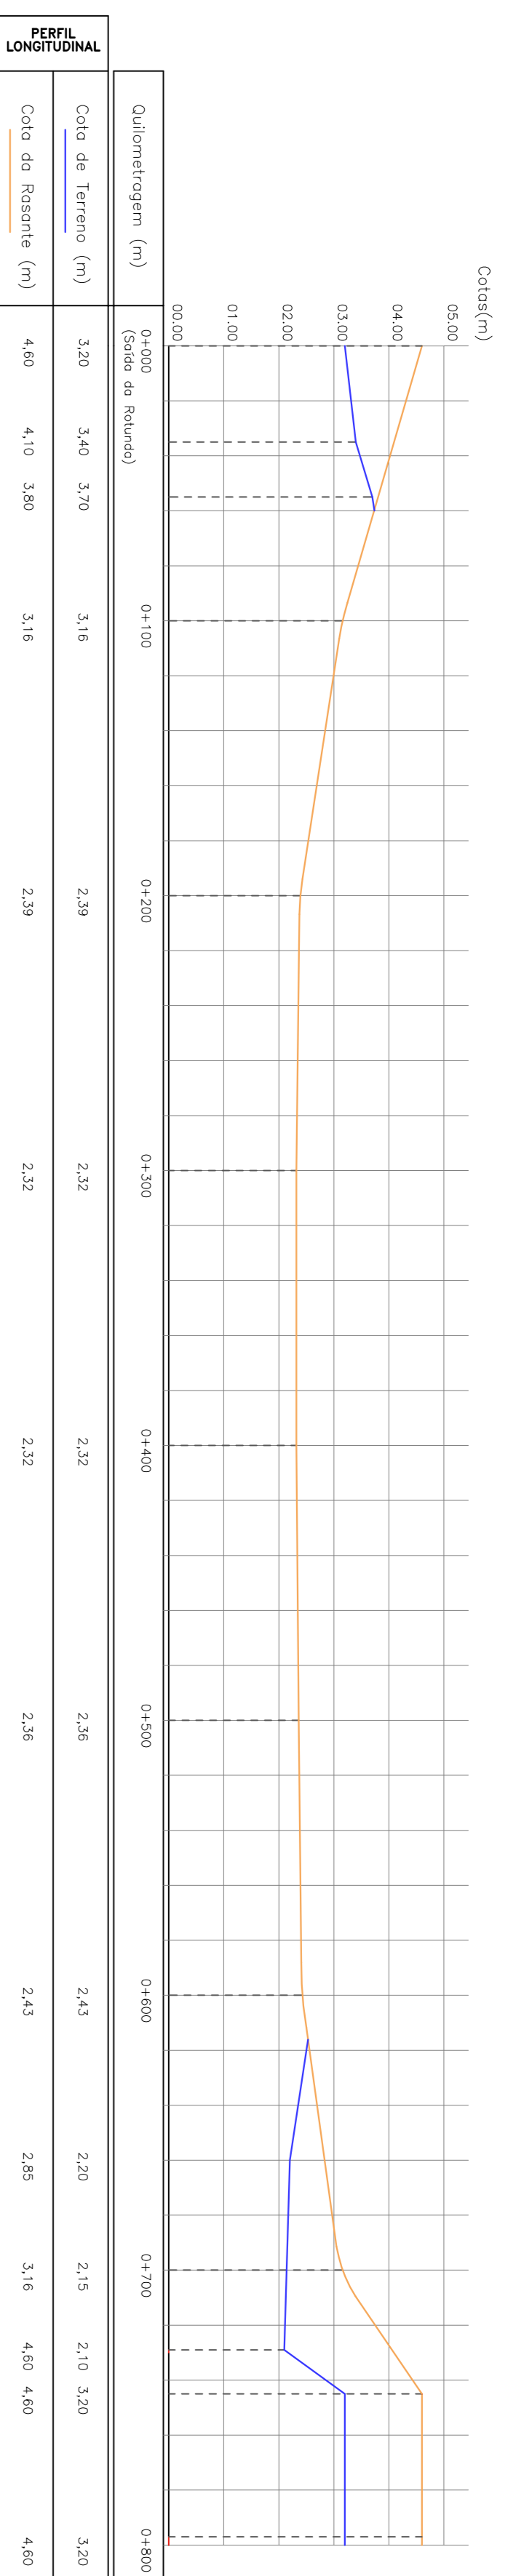


## VIA LOCAL

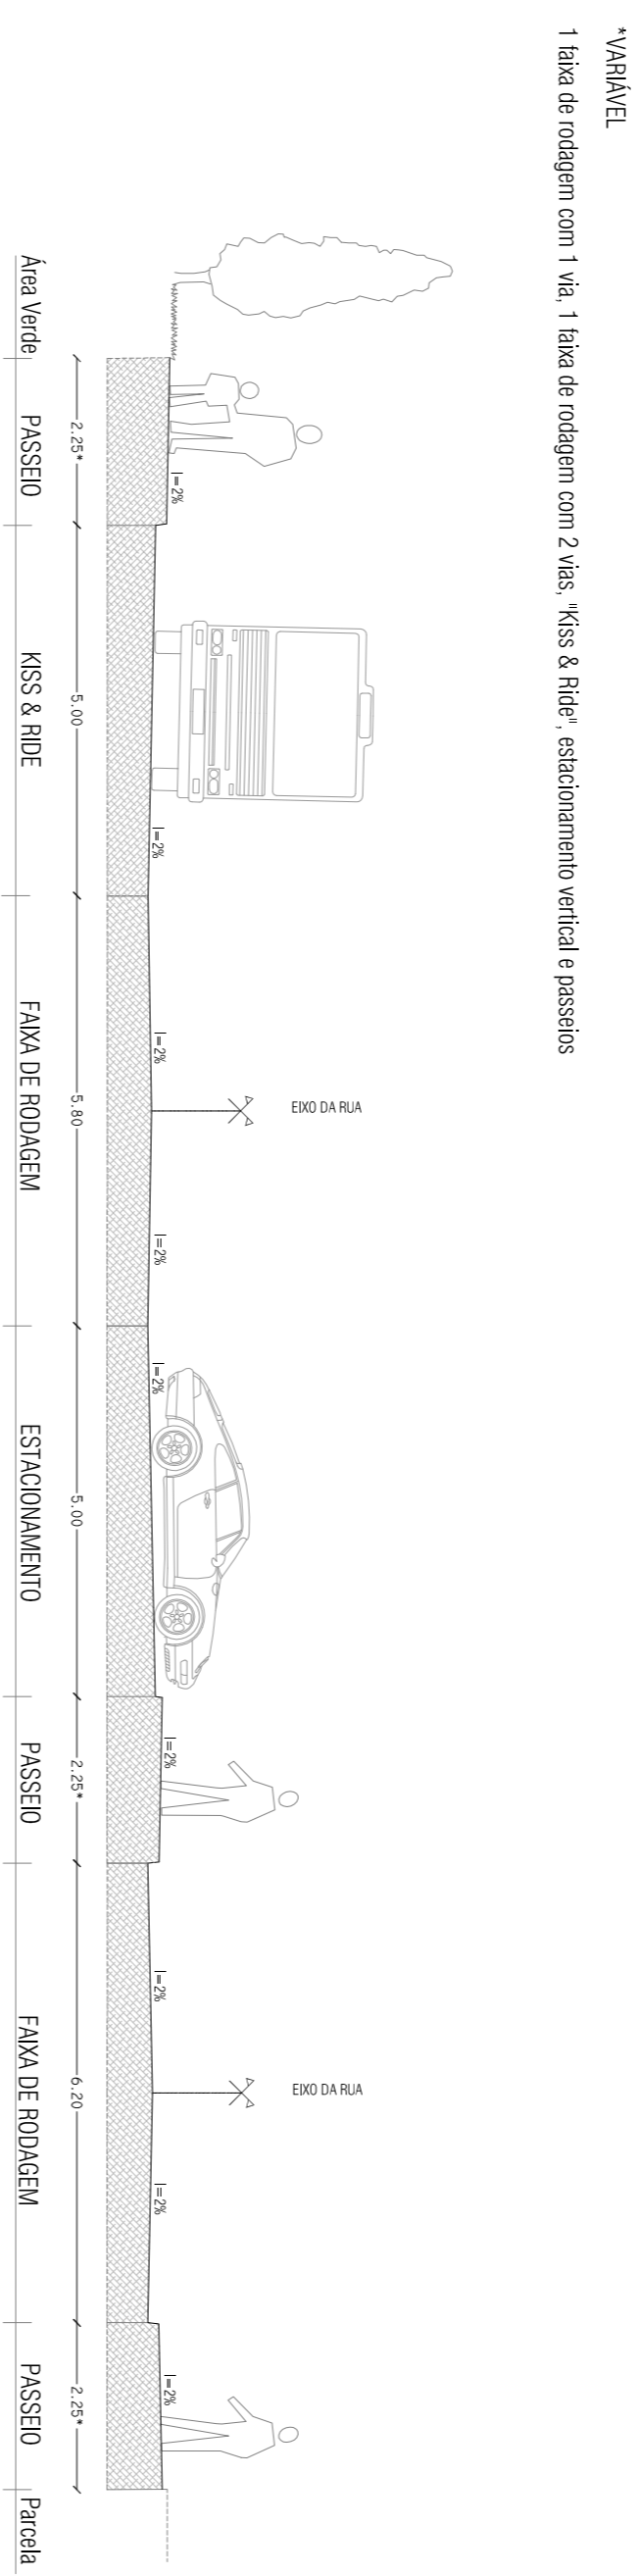


## VIA LOCAL

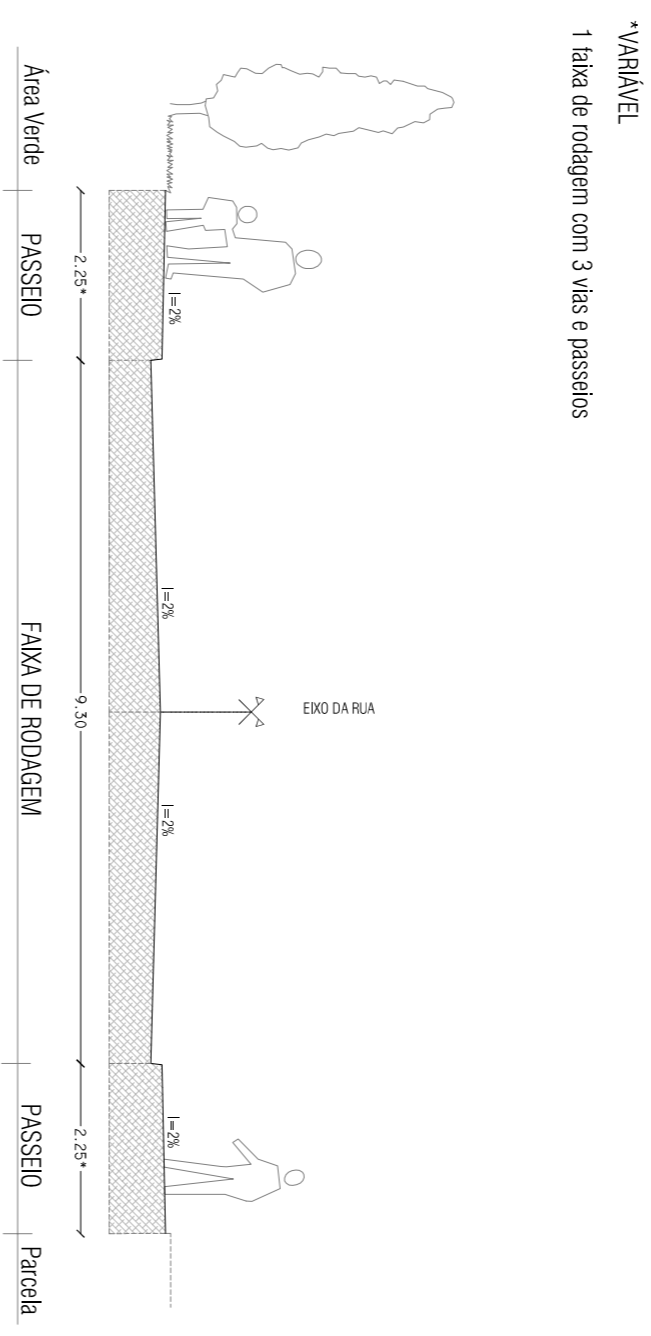

## VIA LOCAL

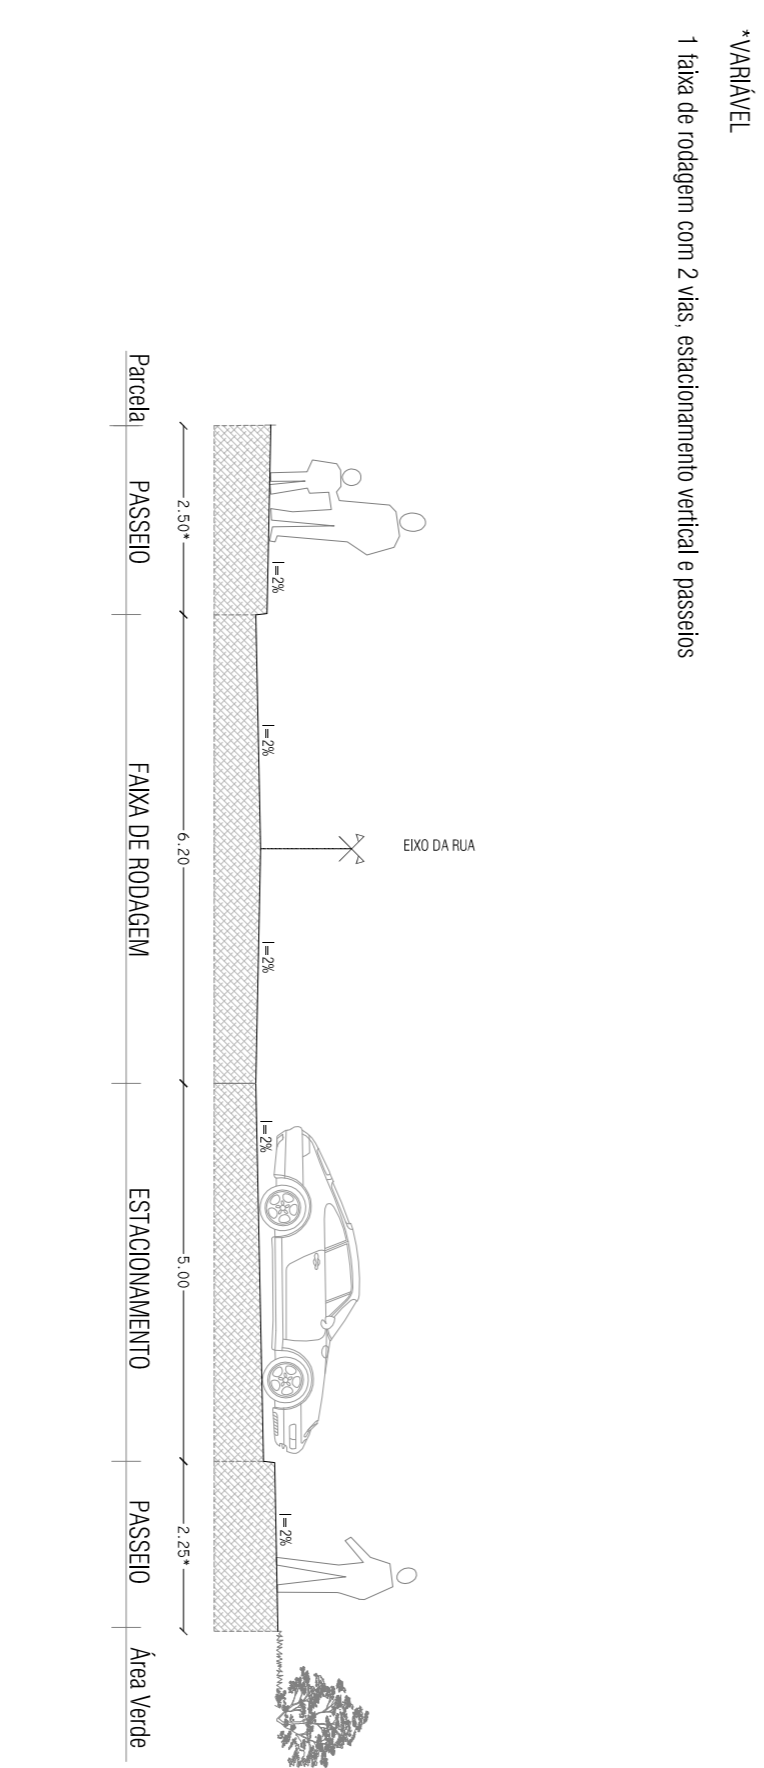

## VIA ELÉCTRICO

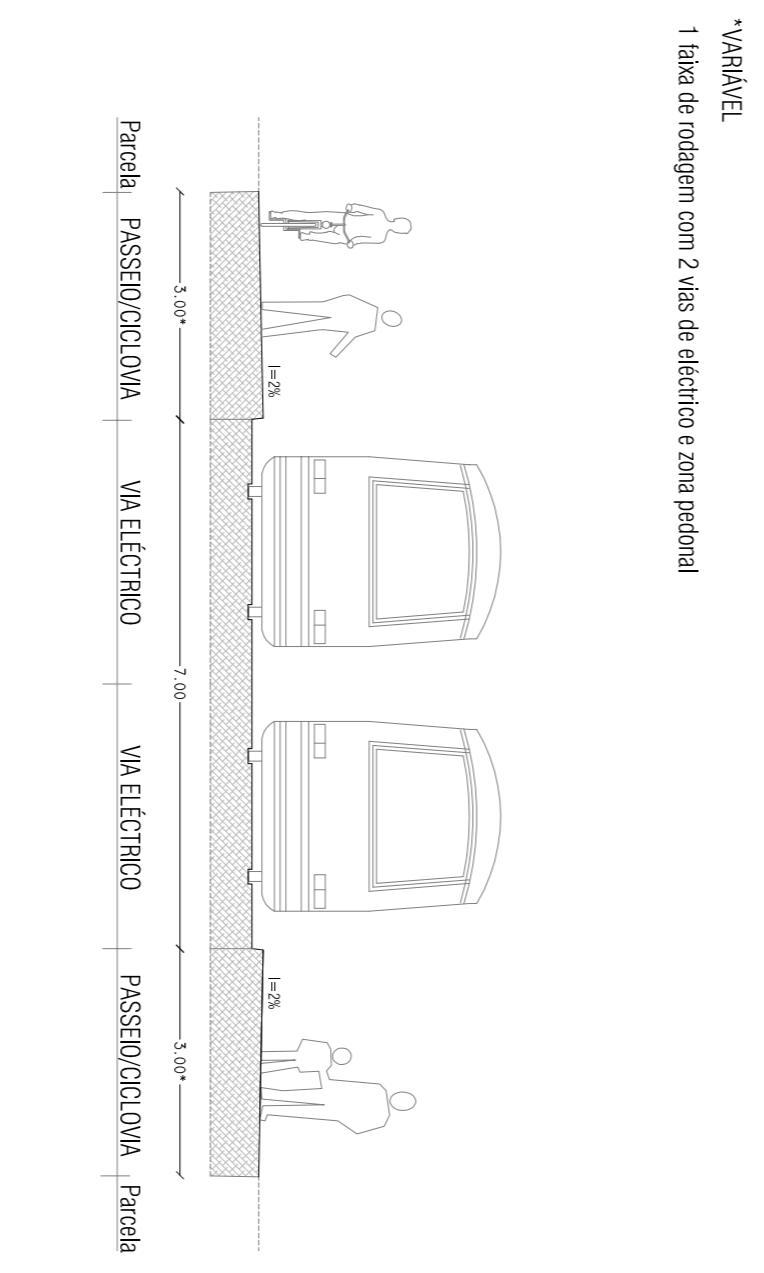

## PERCURSOS PEDONAIS E CICLÁVEIS

